

PROPOSED FLOOR PLAN

1 : 100

NORTH



SCALE 1:100



Suite 1/26 Carey Street Bunbury WA 6230
 P 08 9721 2526 | admin@veensdesign.com.au
 F 08 9721 2527 | veensdesign.com.au


No.	Description	Date
A	ISSUED FOR COMMENT	12.03.19
B	ISSUED FOR COMMENT	05.04.19

Project Name
PROPOSED ALTERATIONS & ADDITIONS TO THE PASSIONATE BAKER LOT #7. SPENCER STREET, BUNBURY FOR: THE PASSIONATE BAKER


PROPOSED FLOOR PLAN

Project number	8975-19	Sheet Number	Current Rev
Date	MARCH 2019	A002	B
Drawn by	MF	Scale	1 : 100 ON A3 SHEET
Checked by	RV		


5/04/2019 9:25:33 AM

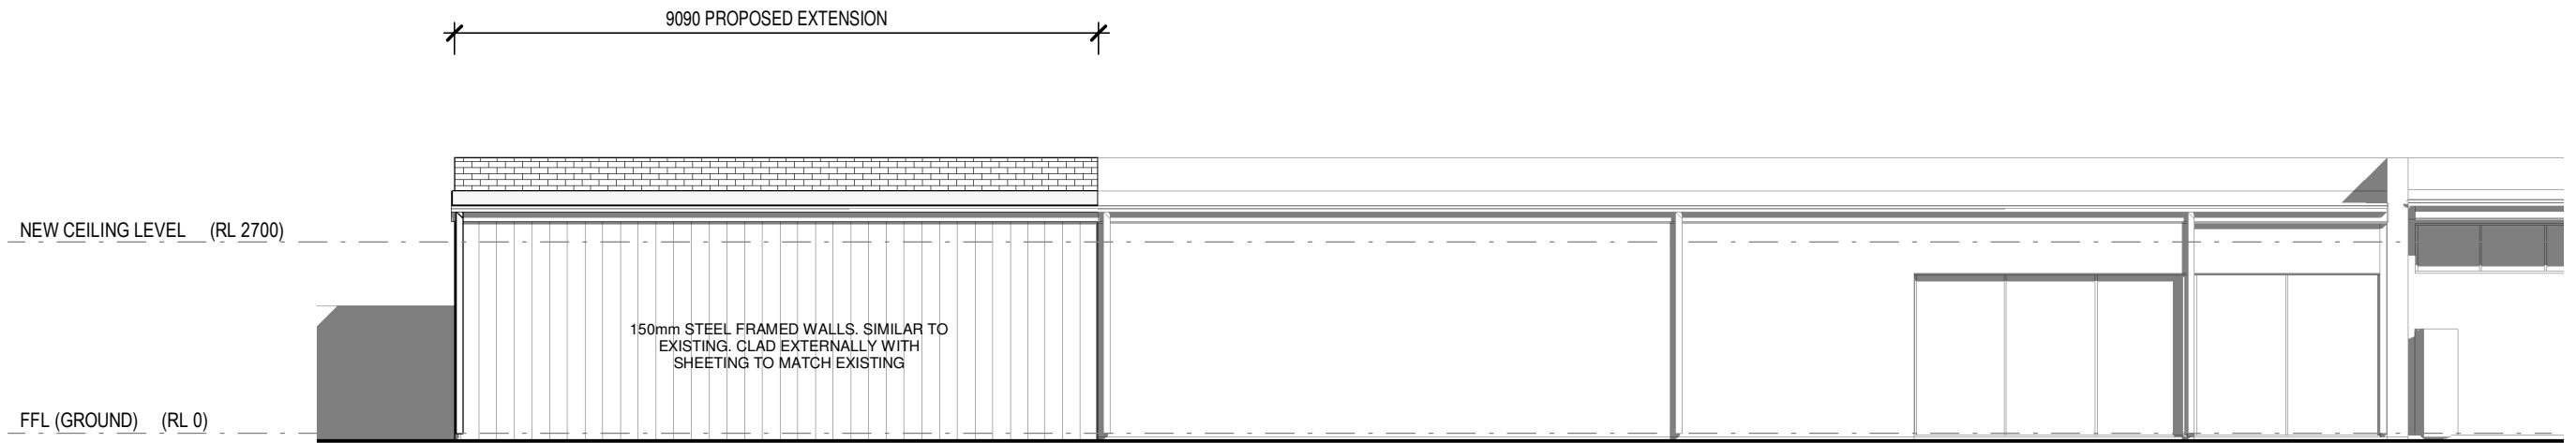

S SOUTH ELEVATION - EXTENSION WORKS
1 : 100

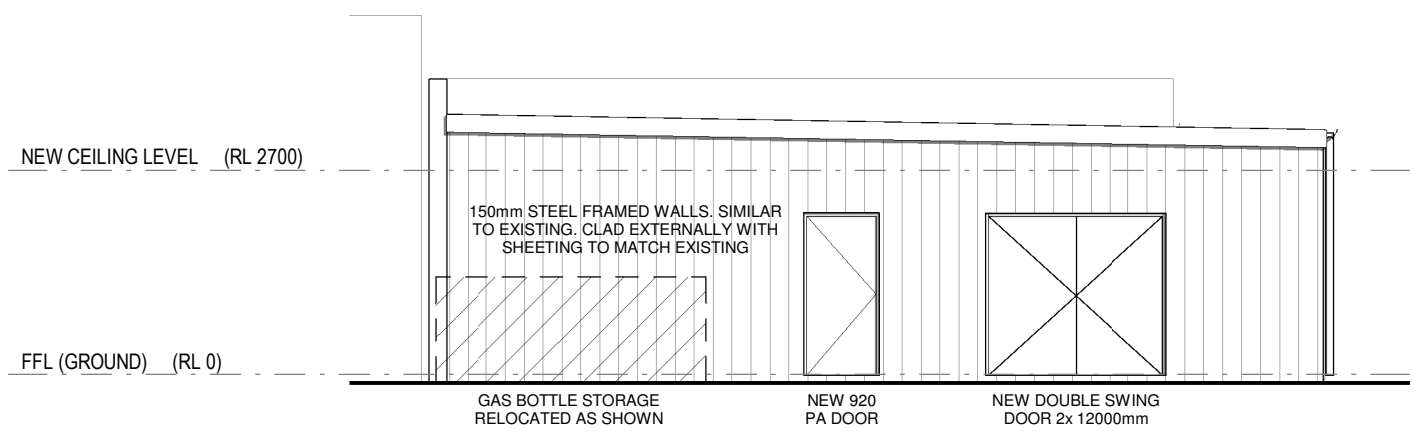

W WEST ELEVATION - EXTENSION WORKS
1 : 100

 


veens
DESIGN GROUP

Suite 1/26 Carey Street Bunbury WA 6230
P 08 9721 2526 | admin@veensdesign.com.au
F 08 9721 2527 | veensdesign.com.au


No.	Description	Date
A	ISSUED FOR COMMENT	12.03.19
B	ISSUED FOR COMMENT	05.04.19

Project Name
PROPOSED ALTERATIONS & ADDITIONS TO THE PASSIONATE BAKER LOT #7. SPENCER STREET, BUNBURY FOR: THE PASSIONATE BAKER

PROPOSED ELEVATIONS			
Project number	8975-19	Sheet Number	Current Rev
Date	MARCH 2019	A003	B
Drawn by	MF	Scale	1 : 100 ON A3 SHEET
Checked by	RV		

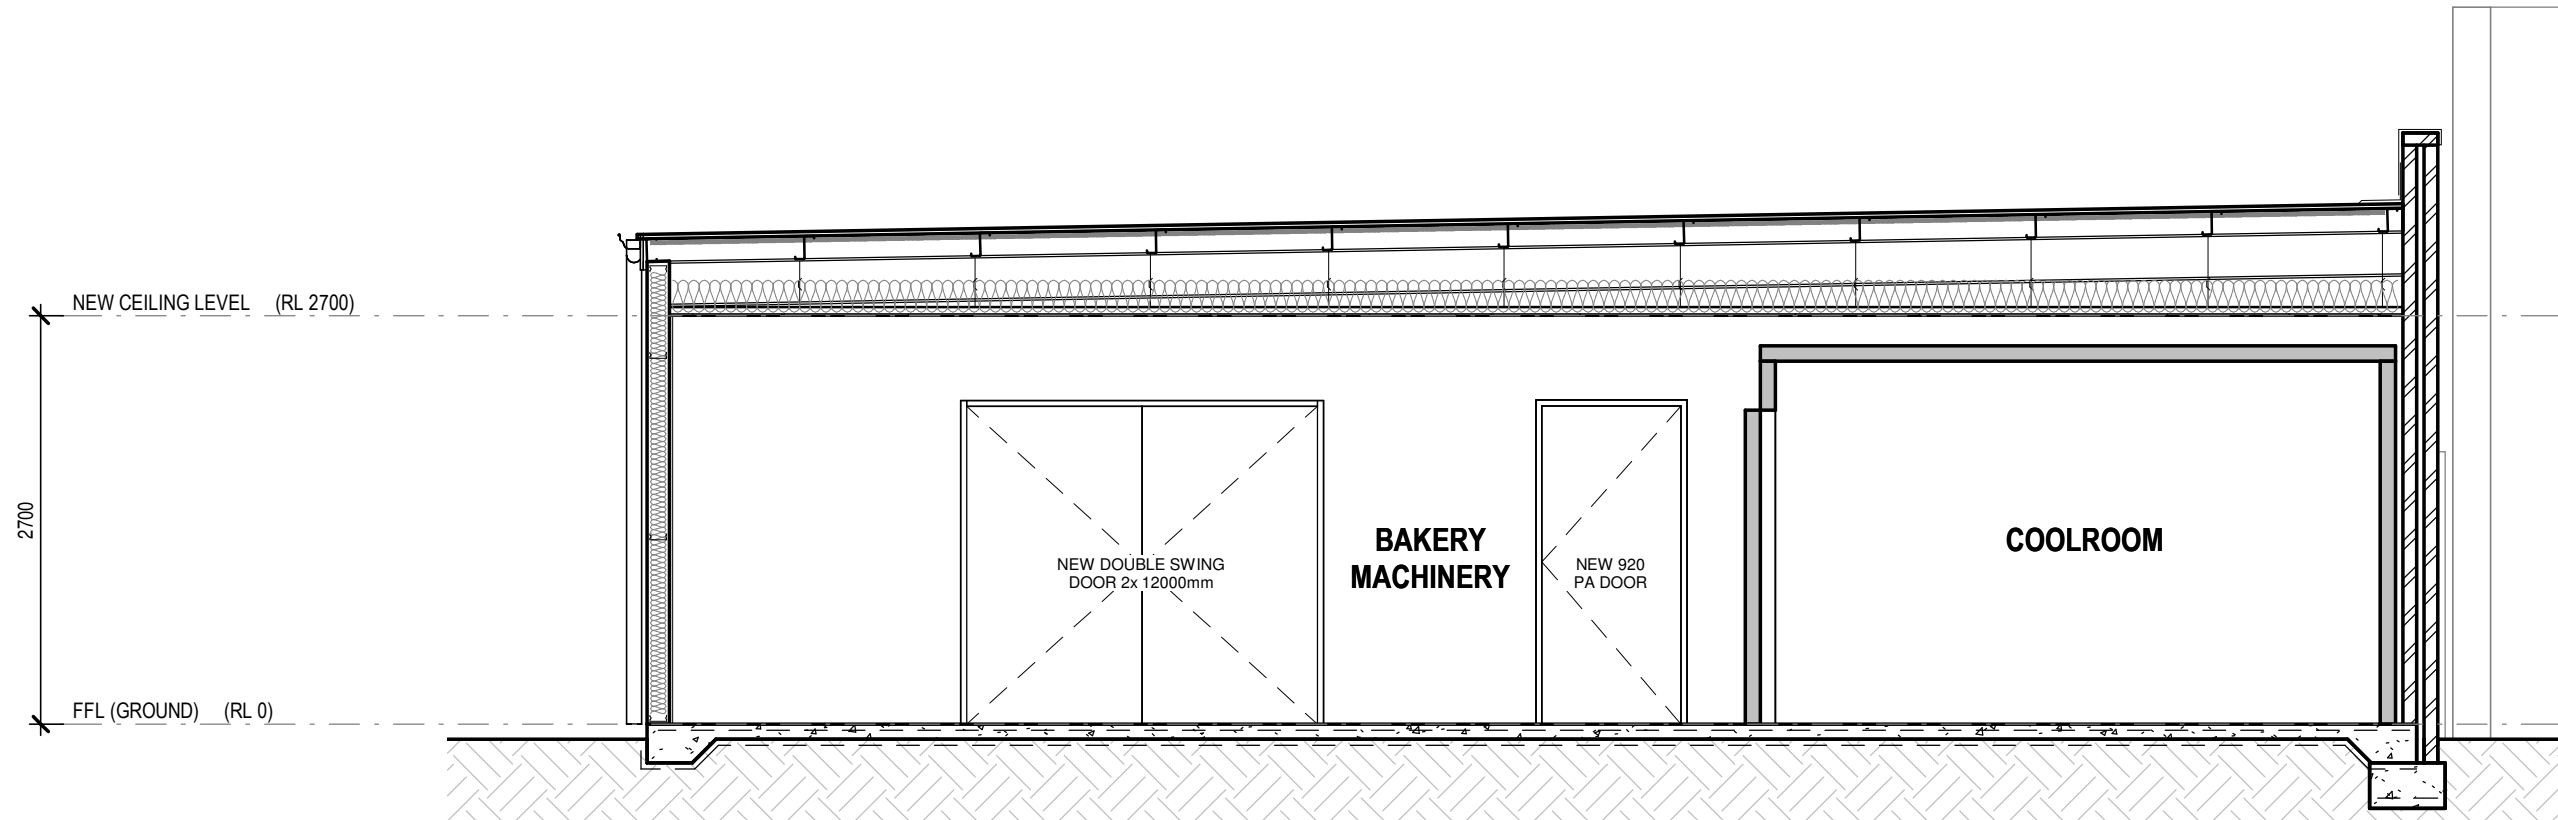

A PRELIM SECTION A
1 : 50

 

veens
DESIGN GROUP

Suite 1/26 Carey Street Bunbury WA 6230
P 08 9721 2526 | admin@veensdesign.com.au
F 08 9721 2527 | veensdesign.com.au

No.	Description	Date
A	ISSUED FOR COMMENT	12.03.19
B	ISSUED FOR COMMENT	05.04.19

Project Name
**PROPOSED ALTERATIONS & ADDITIONS TO
 THE PASSIONATE BAKER
 LOT #7. SPENCER STREET, BUNBURY
 FOR: THE PASSIONATE BAKER**

PROPOSED PRELIM SECTION			
Project number	8975-19	Sheet Number	Current Rev
Date	MARCH 2019	A004	B
Drawn by	MF		
Checked by	RV	Scale	1 : 50 ON A3 SHEET

5/04/2019 9:25:59 AM