

1 LOCATION PLAN
CD06 1 : 500 (APPROXIMATE)

M E R G E



PHONE: (08) 97 215 300
 EMAIL: info@mergedesign.com.au
 MAIL: PO BOX 406, Bunbury, WA, 6231
 WEB: www.mergedesign.com.au

PROJECT
 PROPOSED SMALL BAR
 CLIENT
 TBC
 ADDRESS
 LOT 193 (#25) SYMMONS ST, BUNBURY

DESIGNED BY OTHERS
 DRAWN BY SL
 1. THIS DRAWING IS COPYRIGHT PROTECTED AND REMAINS THE PROPERTY OF MERGE BUILDING DESIGN (ABN 25 048 357 461) AND SHALL NOT BE USED FOR ANY OTHER PURPOSE THAN ORIGINALLY INTENDED
 2. READ FIGURED DIMENSIONS IN PREFERENCE TO SCALE. ALL DIMENSIONS IN mm U.O.N.
 3. BUILDER TO CHECK AND CONFIRM ALL MEASUREMENTS, LEVELS & DETAILS PRIOR TO THE COMMENCEMENT OF ANY WORK OR FINANCIAL COMMITMENT. BUILDER TO CHECK AND CONFIRM MEASUREMENTS OF EXISTING BUILDING
 4. THIS DRAWING TO BE READ IN CONJUNCTION WITH ALL BUILDING DESIGN DRAWINGS, ARCHITECTURAL NATSPEC SPECIFICATION, ALL CONSULTANTS DRAWINGS AND SPECIFICATIONS & MANUFACTURERS SPECIFICATIONS
 5. ALL WORKSMANSHIP AND MATERIALS TO BE IN ACCORDANCE WITH THE MOST CURRENT BUILDING REGULATIONS, NATIONAL CONSTRUCTION CODE AND AUSTRALIAN STANDARDS

REVISION SCHEDULE		
REV.	DATE	DESCRIPTION
A	29-3-2019	ISSUED FOR DEVELOPMENT APPROVAL

PROJECT NO. 1906	DATE 29/03/2019 11:54:43 AM	A2
DRAWING LOCATION PLAN		
DRAWING NUMBER. CD02		Rev. A

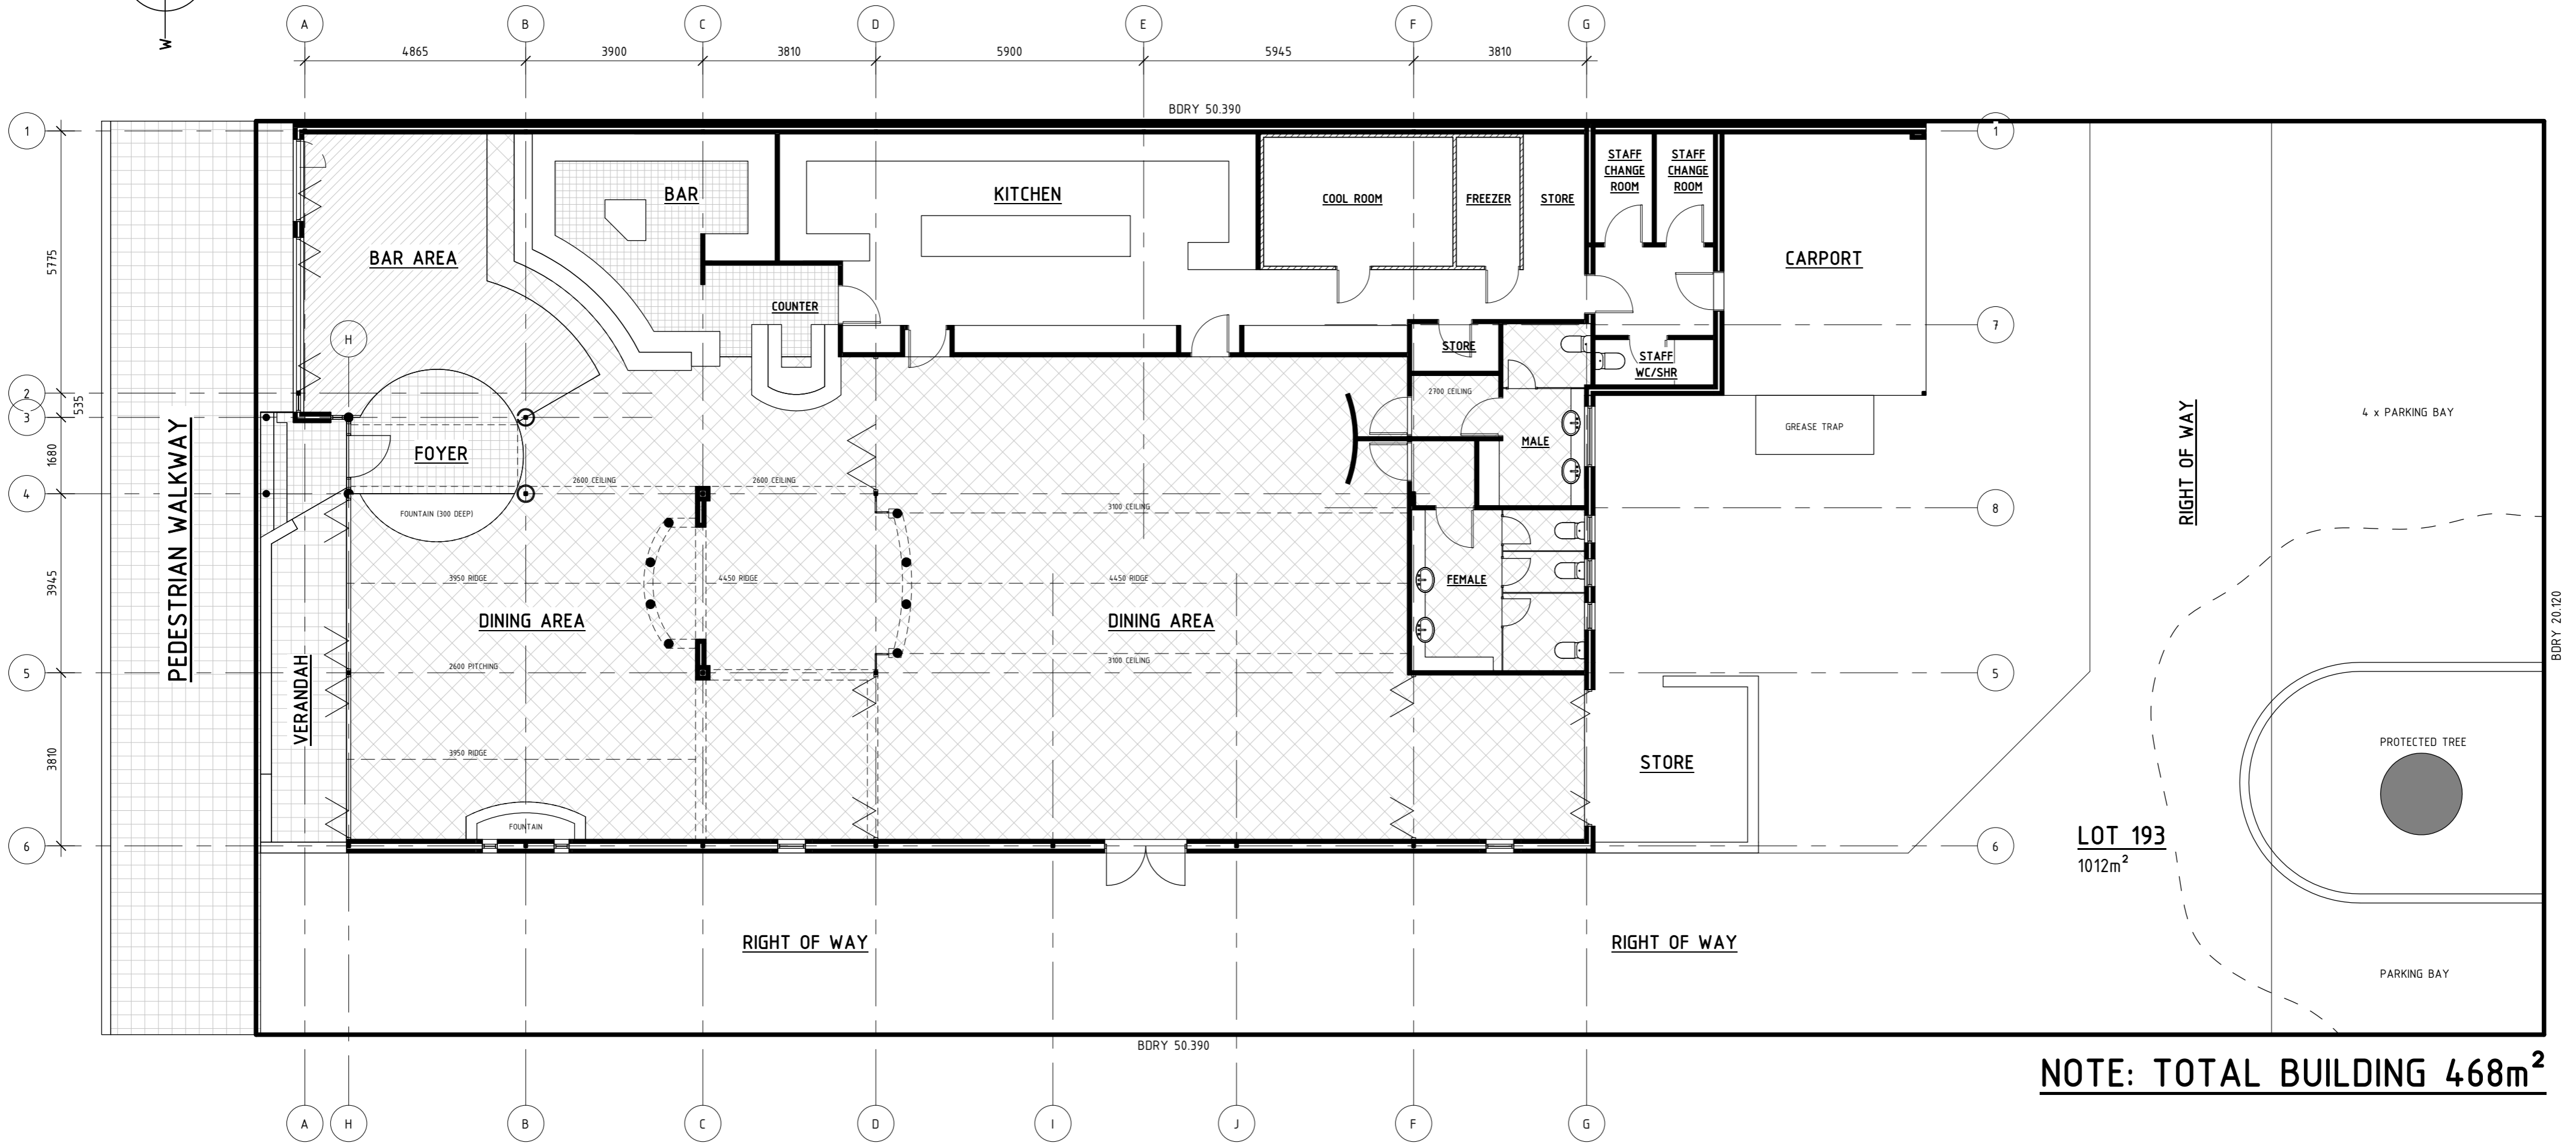
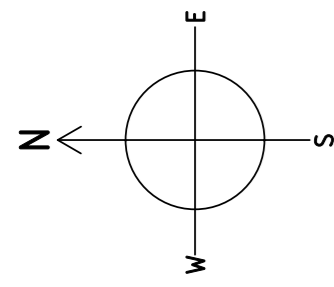


NOTE: TOTAL BUILDING 468m²

1 EXISTING FLOOR PLAN
CD06 1 : 100

REVISION SCHEDULE		
REV.	DATE	DESCRIPTION
A	29-3-2019	ISSUED FOR DEVELOPMENT APPROVAL

PROJECT NO. 1906	DATE 29/03/2019 11:54:51 AM	A2
DRAWING EXISTING SITE / FLOOR PLAN		
DRAWING NUMBER. CD03	Rev. A	

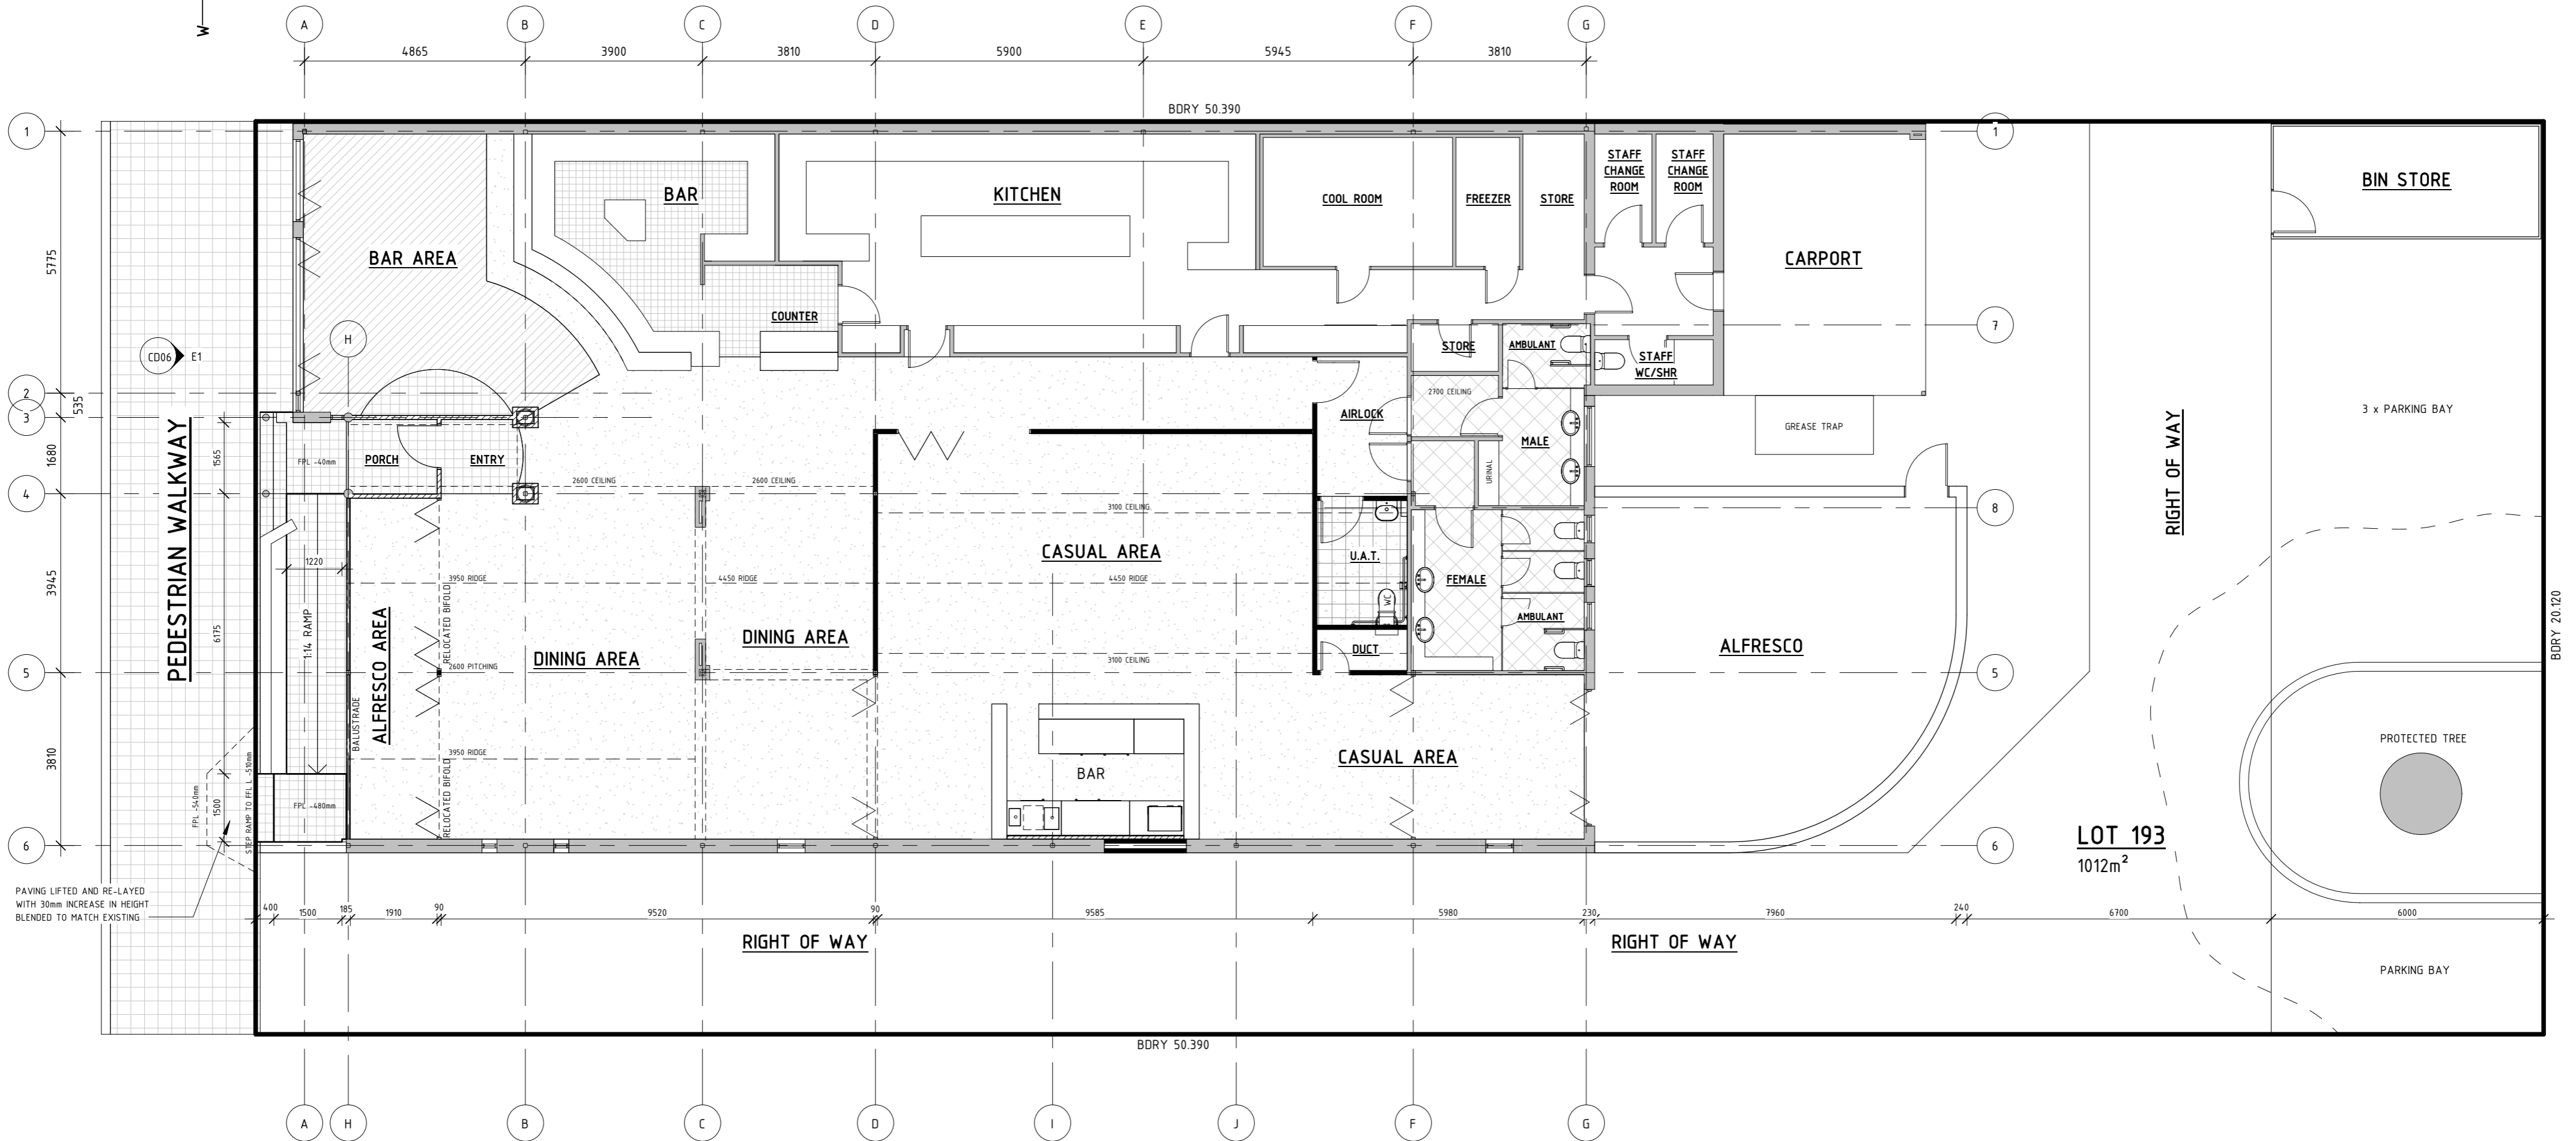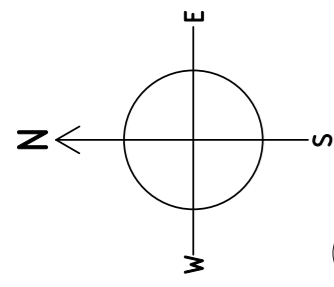

1 PROPOSED SITE / FLOOR PLAN
CD06 1 : 100

MERGE


PHONE: (08) 97 215 300
EMAIL: info@mergedesign.com.au
MAIL: PO BOX 406, Bunbury, WA, 6231
WEB: www.mergedesign.com.au

PROJECT
PROPOSED SMALL BAR
CLIENT
TBC
ADDRESS
LOT 193 (#25) SYMMONS ST, BUNBURY


DESIGNED BY SL DRAWN BY SL
1. THIS DRAWING IS COPYRIGHT PROTECTED AND REMAINS THE PROPERTY OF MERGE BUILDING DESIGN (ABN 25 048 357 461) AND SHALL NOT BE USED FOR ANY OTHER PURPOSE THAN ORIGINALLY INTENDED
2. READ FIGURED DIMENSIONS IN PREFERENCE TO SCALE. ALL DIMENSIONS IN mm U.O.N.
3. BUILDER TO CHECK AND CONFIRM ALL MEASUREMENTS, LEVELS & DETAILS PRIOR TO THE COMMENCEMENT OF ANY WORK OR FINANCIAL COMMITMENT. BUILDER TO CHECK AND CONFIRM MEASUREMENTS OF EXISTING BUILDING
4. THIS DRAWING TO BE READ IN CONJUNCTION WITH ALL BUILDING DESIGN DRAWINGS, ARCHITECTURAL NATSPEC SPECIFICATION, ALL CONSULTANTS DRAWINGS AND SPECIFICATIONS & MANUFACTURERS SPECIFICATIONS
5. ALL WORKSMANSHIP AND MATERIALS TO BE IN ACCORDANCE WITH THE MOST CURRENT BUILDING REGULATIONS, NATIONAL CONSTRUCTION CODE AND AUSTRALIAN STANDARDS

REVISION SCHEDULE		
REV.	DATE	DESCRIPTION
A	29-3-2019	ISSUED FOR DEVELOPMENT APPROVAL


PROJECT NO. 1906	DATE 29/03/2019 11:55:11 AM	A2
DRAWING PROP. SITE/FLOOR PLAN		
DRAWING NUMBER. CD05		Rev. A

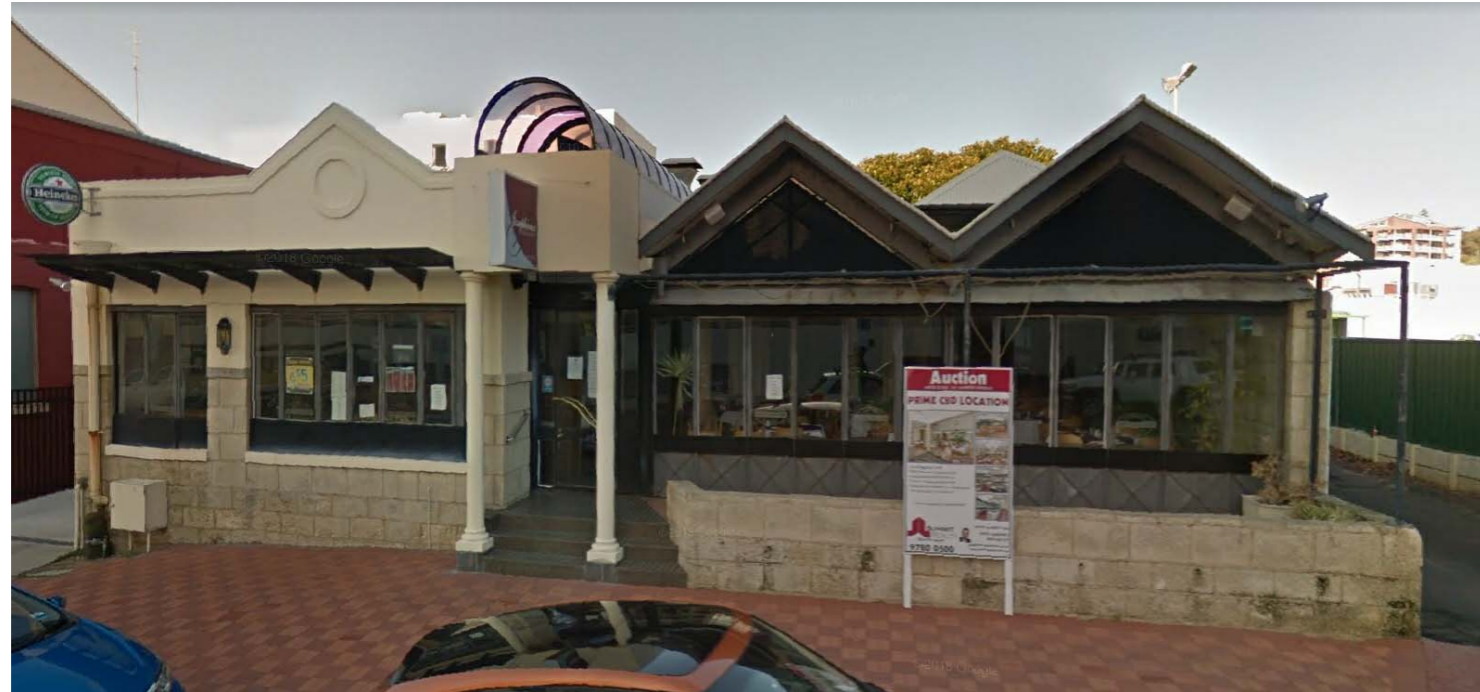

2 EXISTING FRONT ELEVATION (PHOTO)
1 : 1000

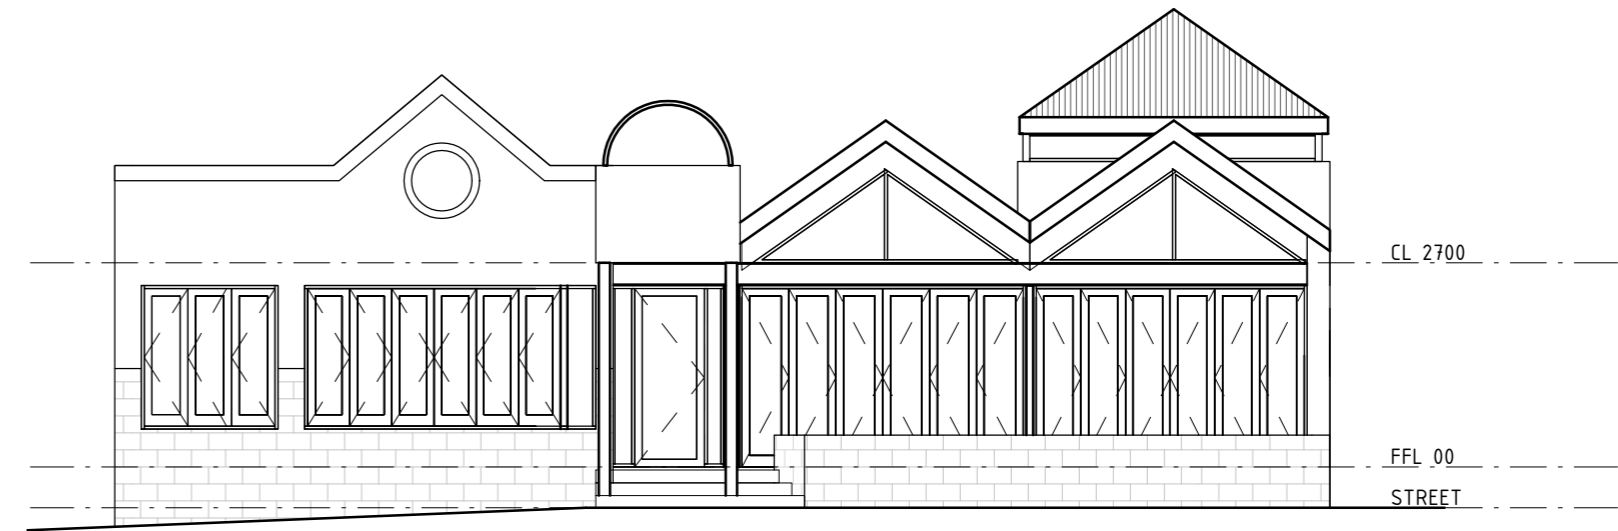

1 EXISTING FRONT ELEVATION
1 : 100

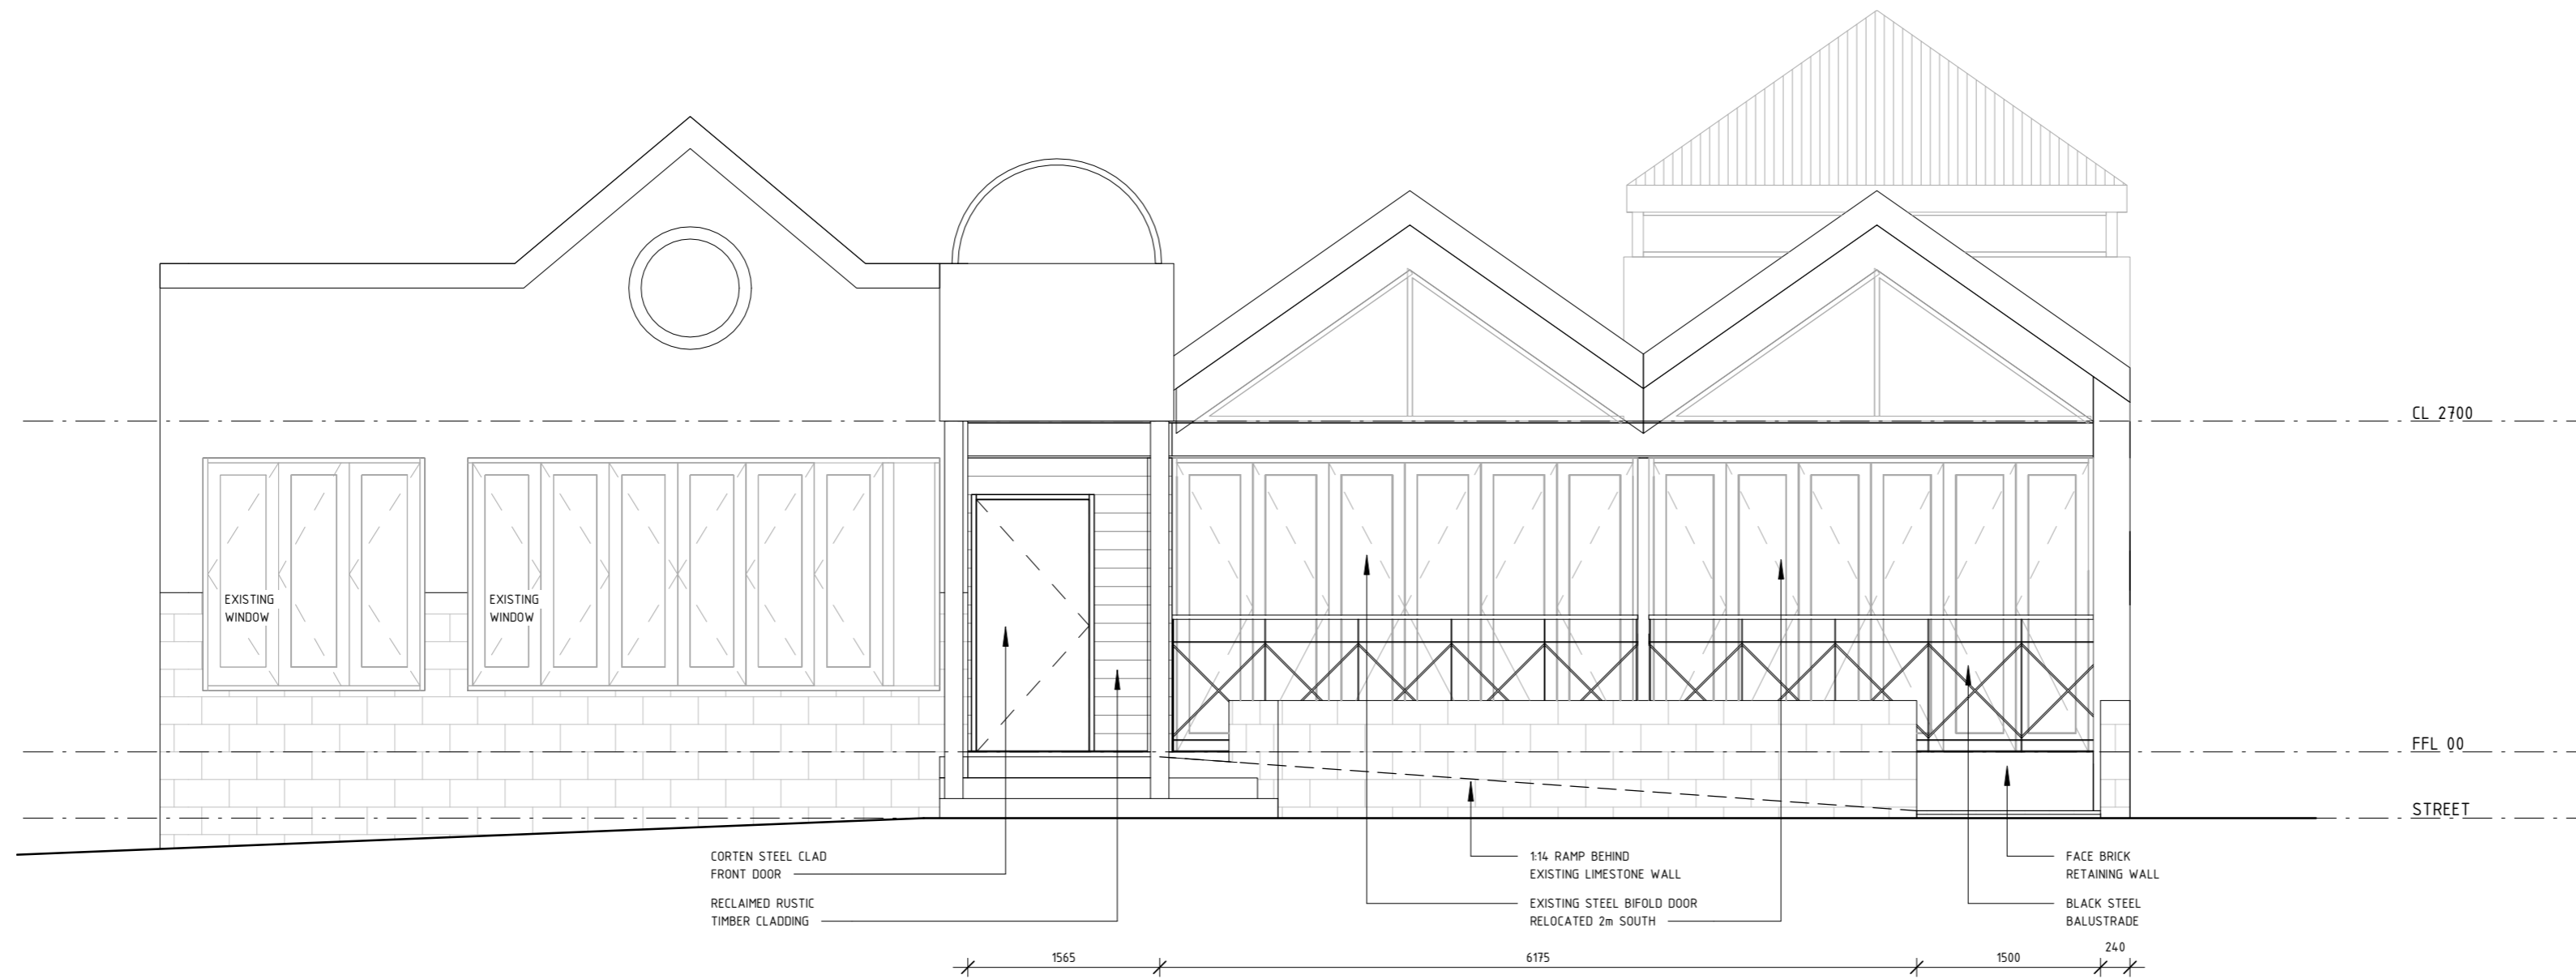

E1 PROPOSED FRONT ELEVATION
CD05 1 : 50

SYMMONS STREET


PEDESTRIAN WALKWAY

RIGHT OF WAY

RIGHT OF WAY

RIGHT OF WAY

LOT 193
1012m²

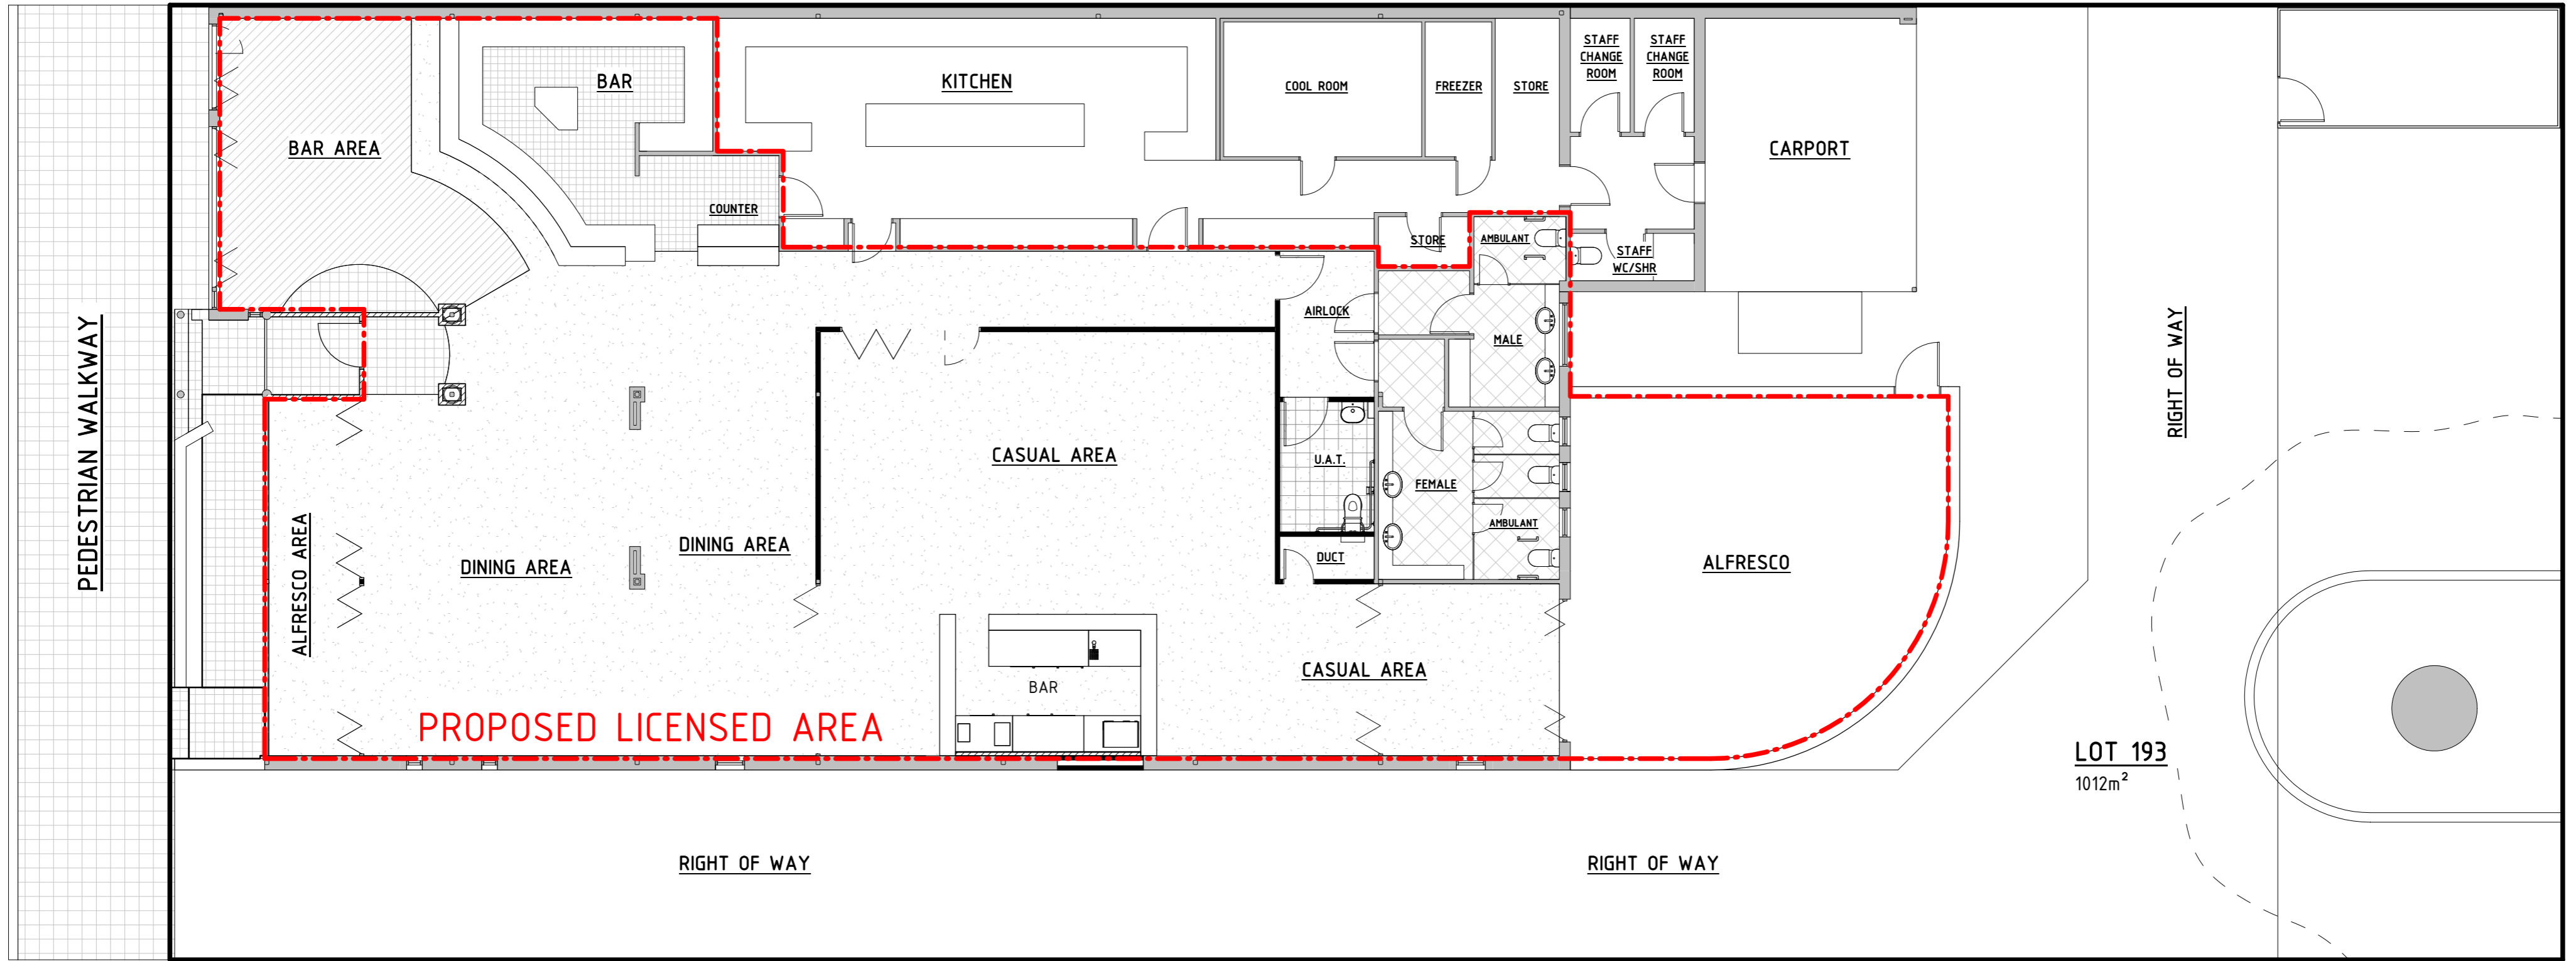

1 PROPOSED LICENSED AREA
CD06 1 : 100

MERGE

PHONE: (08) 97 215 300
 EMAIL: info@mergedesign.com.au
 MAIL: PO BOX 406, Bunbury, WA, 6231
 WEB: www.mergedesign.com.au

PROJECT
PROPOSED SMALL BAR
 CLIENT
TBC
 ADDRESS
LOT 193 (#25) SYMMONS ST, BUNBURY

DESIGNED BY SL DRAWN BY SL
 1. THIS DRAWING IS COPYRIGHT PROTECTED AND REMAINS THE PROPERTY OF MERGE BUILDING DESIGN (ABN 25 048 357 441) AND SHALL NOT BE USED FOR ANY OTHER PURPOSE THAN ORIGINALLY INTENDED
 2. READ FIGURED DIMENSIONS IN PREFERENCE TO SCALE. ALL DIMENSIONS IN mm U.O.N.
 3. BUILDER TO CHECK AND CONFIRM ALL MEASUREMENTS, LEVELS & DETAILS PRIOR TO THE COMMENCEMENT OF ANY WORK OR FINANCIAL COMMITMENT. BUILDER TO CHECK AND CONFIRM MEASUREMENTS OF EXISTING BUILDING
 4. THIS DRAWING TO BE READ IN CONJUNCTION WITH ALL BUILDING DESIGN DRAWINGS, ARCHITECTURAL NATSPEC SPECIFICATION, ALL CONSULTANTS DRAWINGS AND SPECIFICATIONS & MANUFACTURERS SPECIFICATIONS
 5. ALL WORKSMANSHIP AND MATERIALS TO BE IN ACCORDANCE WITH THE MOST CURRENT BUILDING REGULATIONS, NATIONAL CONSTRUCTION CODE AND AUSTRALIAN STANDARDS

DEVELOPMENT APPLICATION

REVISION SCHEDULE		
REV.	DATE	DESCRIPTION
A	29-3-2019	ISSUED FOR DEVELOPMENT APPROVAL

PROJECT NO. 1906 DATE 29/03/2019 11:55:36 AM A2

DRAWING LICENSED AREA

DRAWING NUMBER. Rev.

CD07 A