




The City of Bunbury does not warrant the accuracy of information in this publication and any person using or relying upon such information does so on the basis that the City of Bunbury shall bear no responsibility or liability whatsoever for any errors, faults, defects or omissions in the information.

Proposed Carport
6 Higgins street
South Bunbury.


13/12/2020
1:285



Floor Plan. 1:50

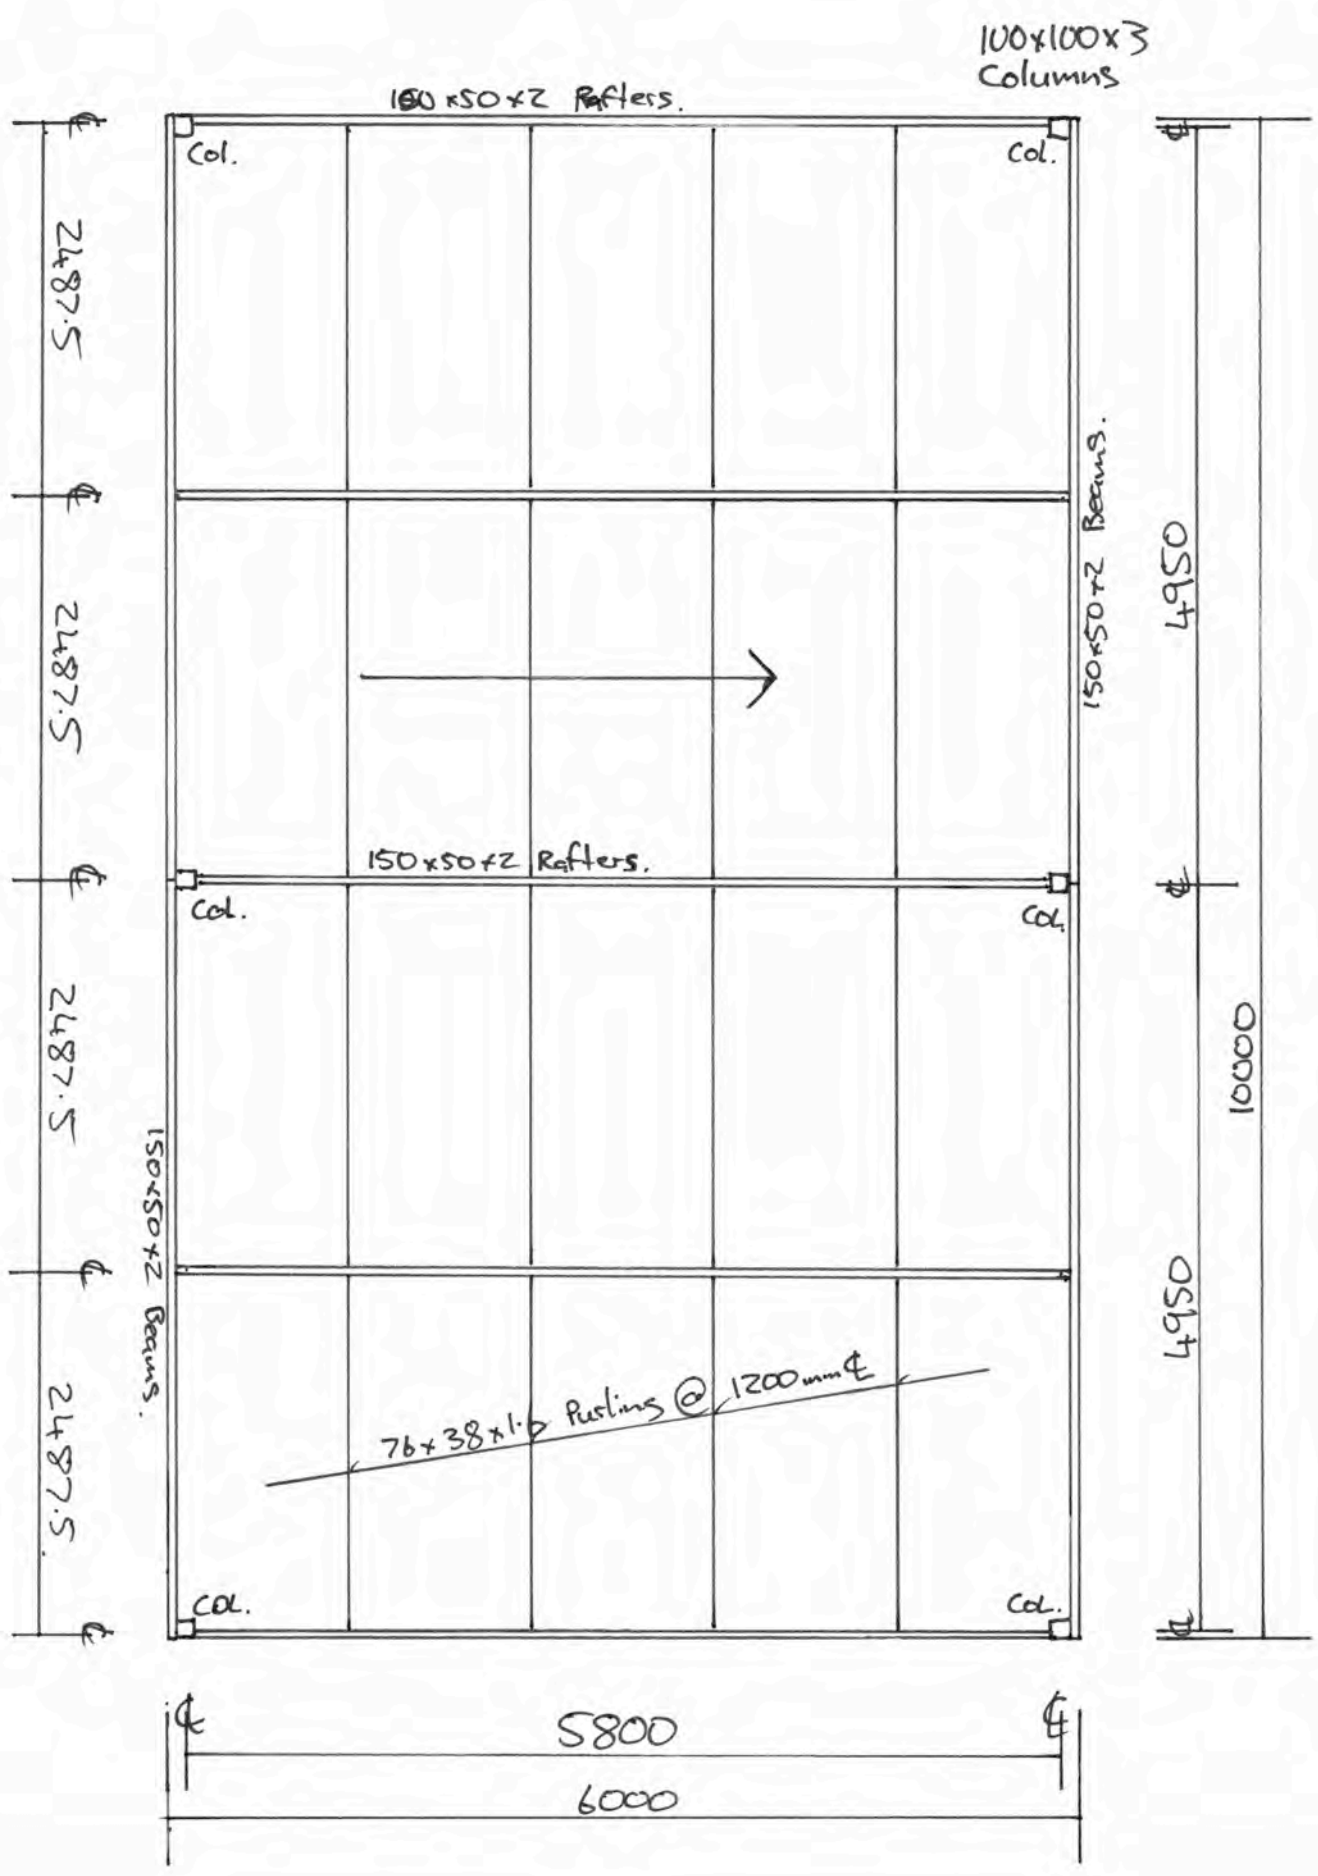

Elevation. 1:50.

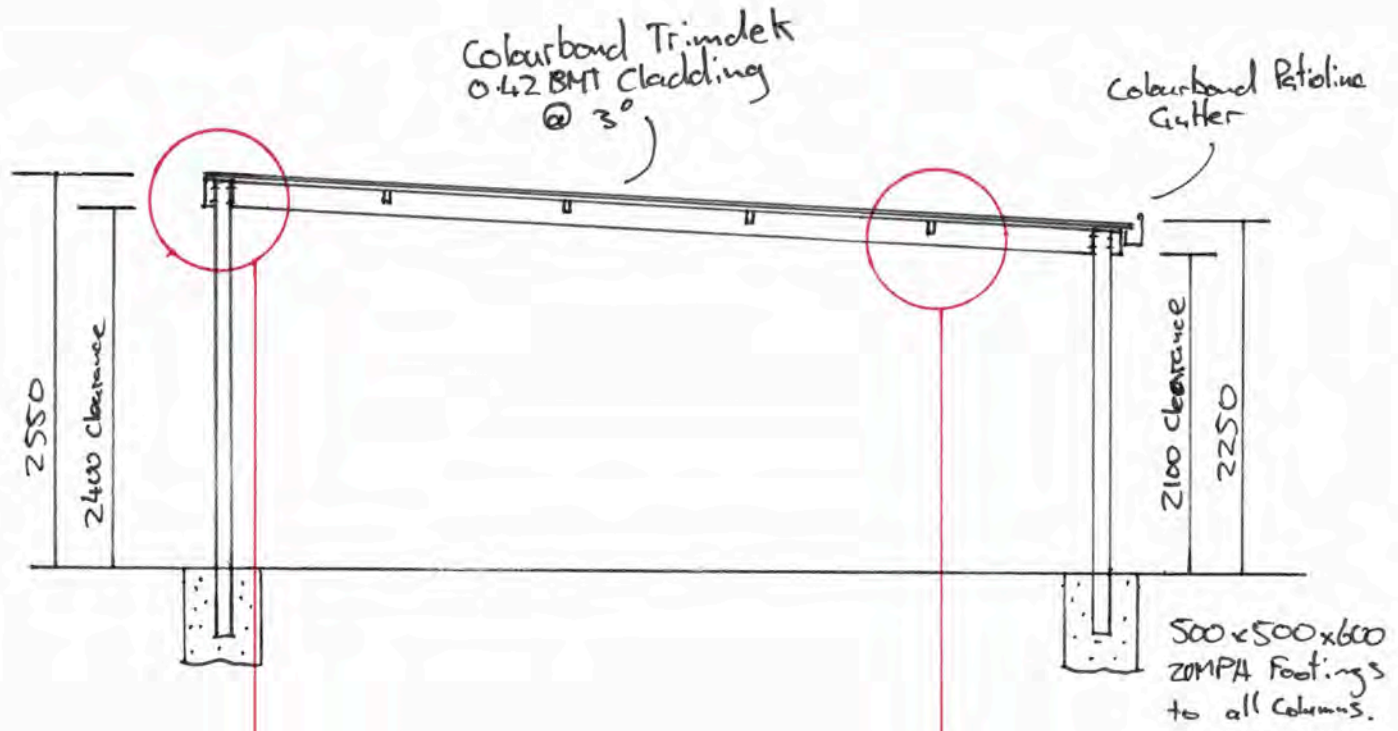

1:5

1:5

150x50x2
Rafter

